


1  
REV. DETAILS | BY | DATE

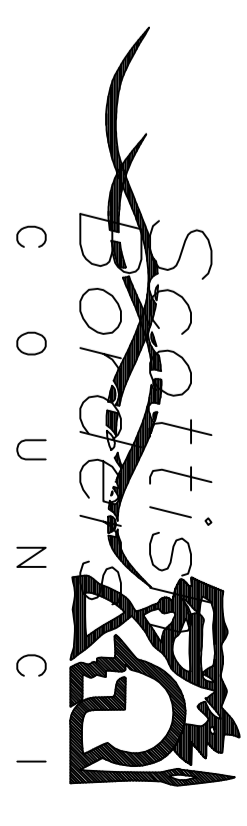

**Resources**  
 Tracey Logan  
 127/128 Southside Road, Mackay, Qld, Queensland  
 4740  
 TEL: 08835 824000 FAX: 08155 825051

**ENGINEERING AND PROPERTY  
 ESTATE MANAGEMENT**  
 Kelso High School  
 Bowmont Street  
 Kelso

First Floor Plan (Bid 1)

SCALE 1:250  
 DRAWN BY D.Kelly  
 DATE July 2012  
 UPRN KL006/01  
 DRAWING NO. 02