


1 REV. DETAILS _____ BY | DATE _____

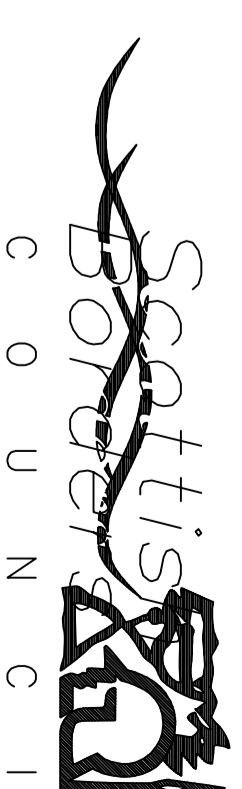

Resources

Tracy Logan
 Council Members, Newtown St. Baswell,
 MELROSE, Scottish Borders TD8 0SA
 TEL: 01835 824000 FAX: 01835 825061

**ENGINEERING AND PROPERTY
 ESTATE MANAGEMENT**

Kelso High School
 Bowmont Street
 Kelso

Ground Floor Plan (Bid 1)

SCALE 1:250
 DRAWN BY D Kelly
 DATE July 2012
 JPRN
 DRAWING NO. KL006/01 01