




South East Elevation (courtyard) scale 1:100

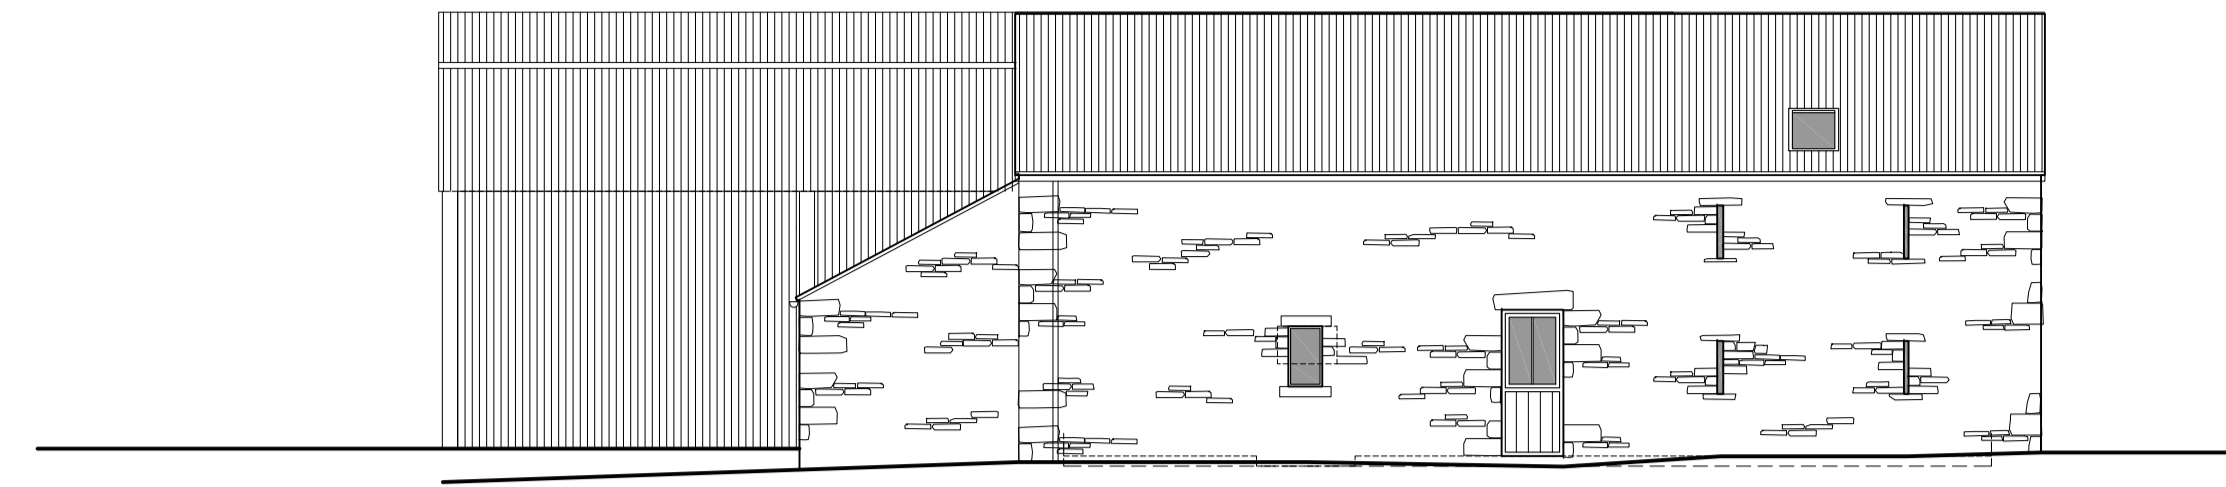


North West Elevation scale 1:100

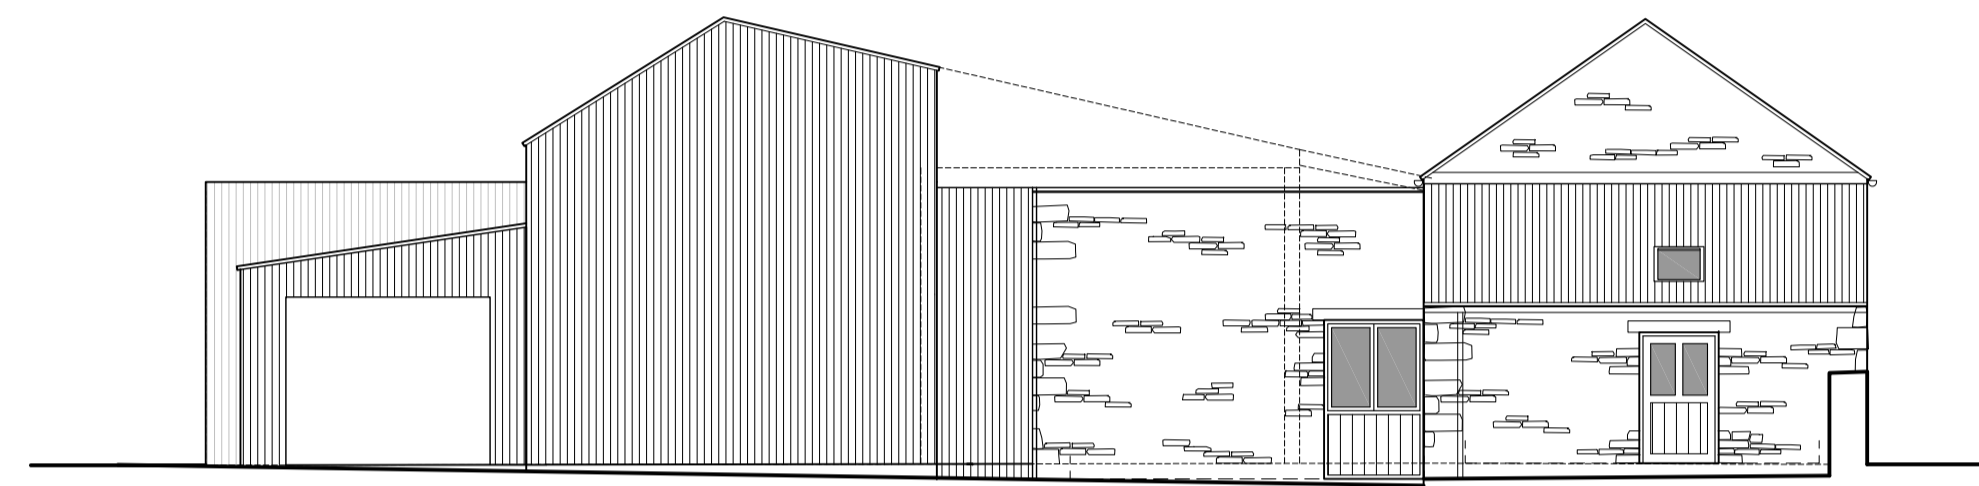


North East Elevation scale 1:100

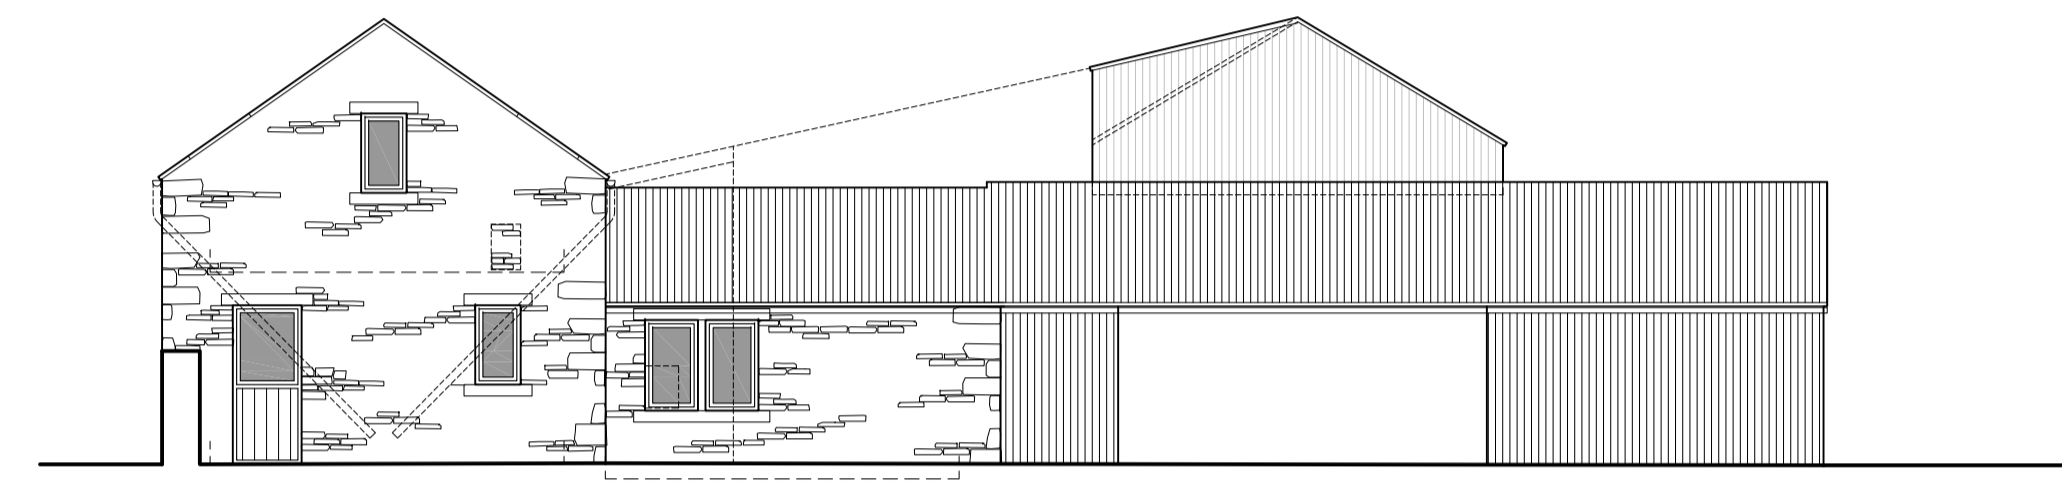


South West Elevation scale 1:100

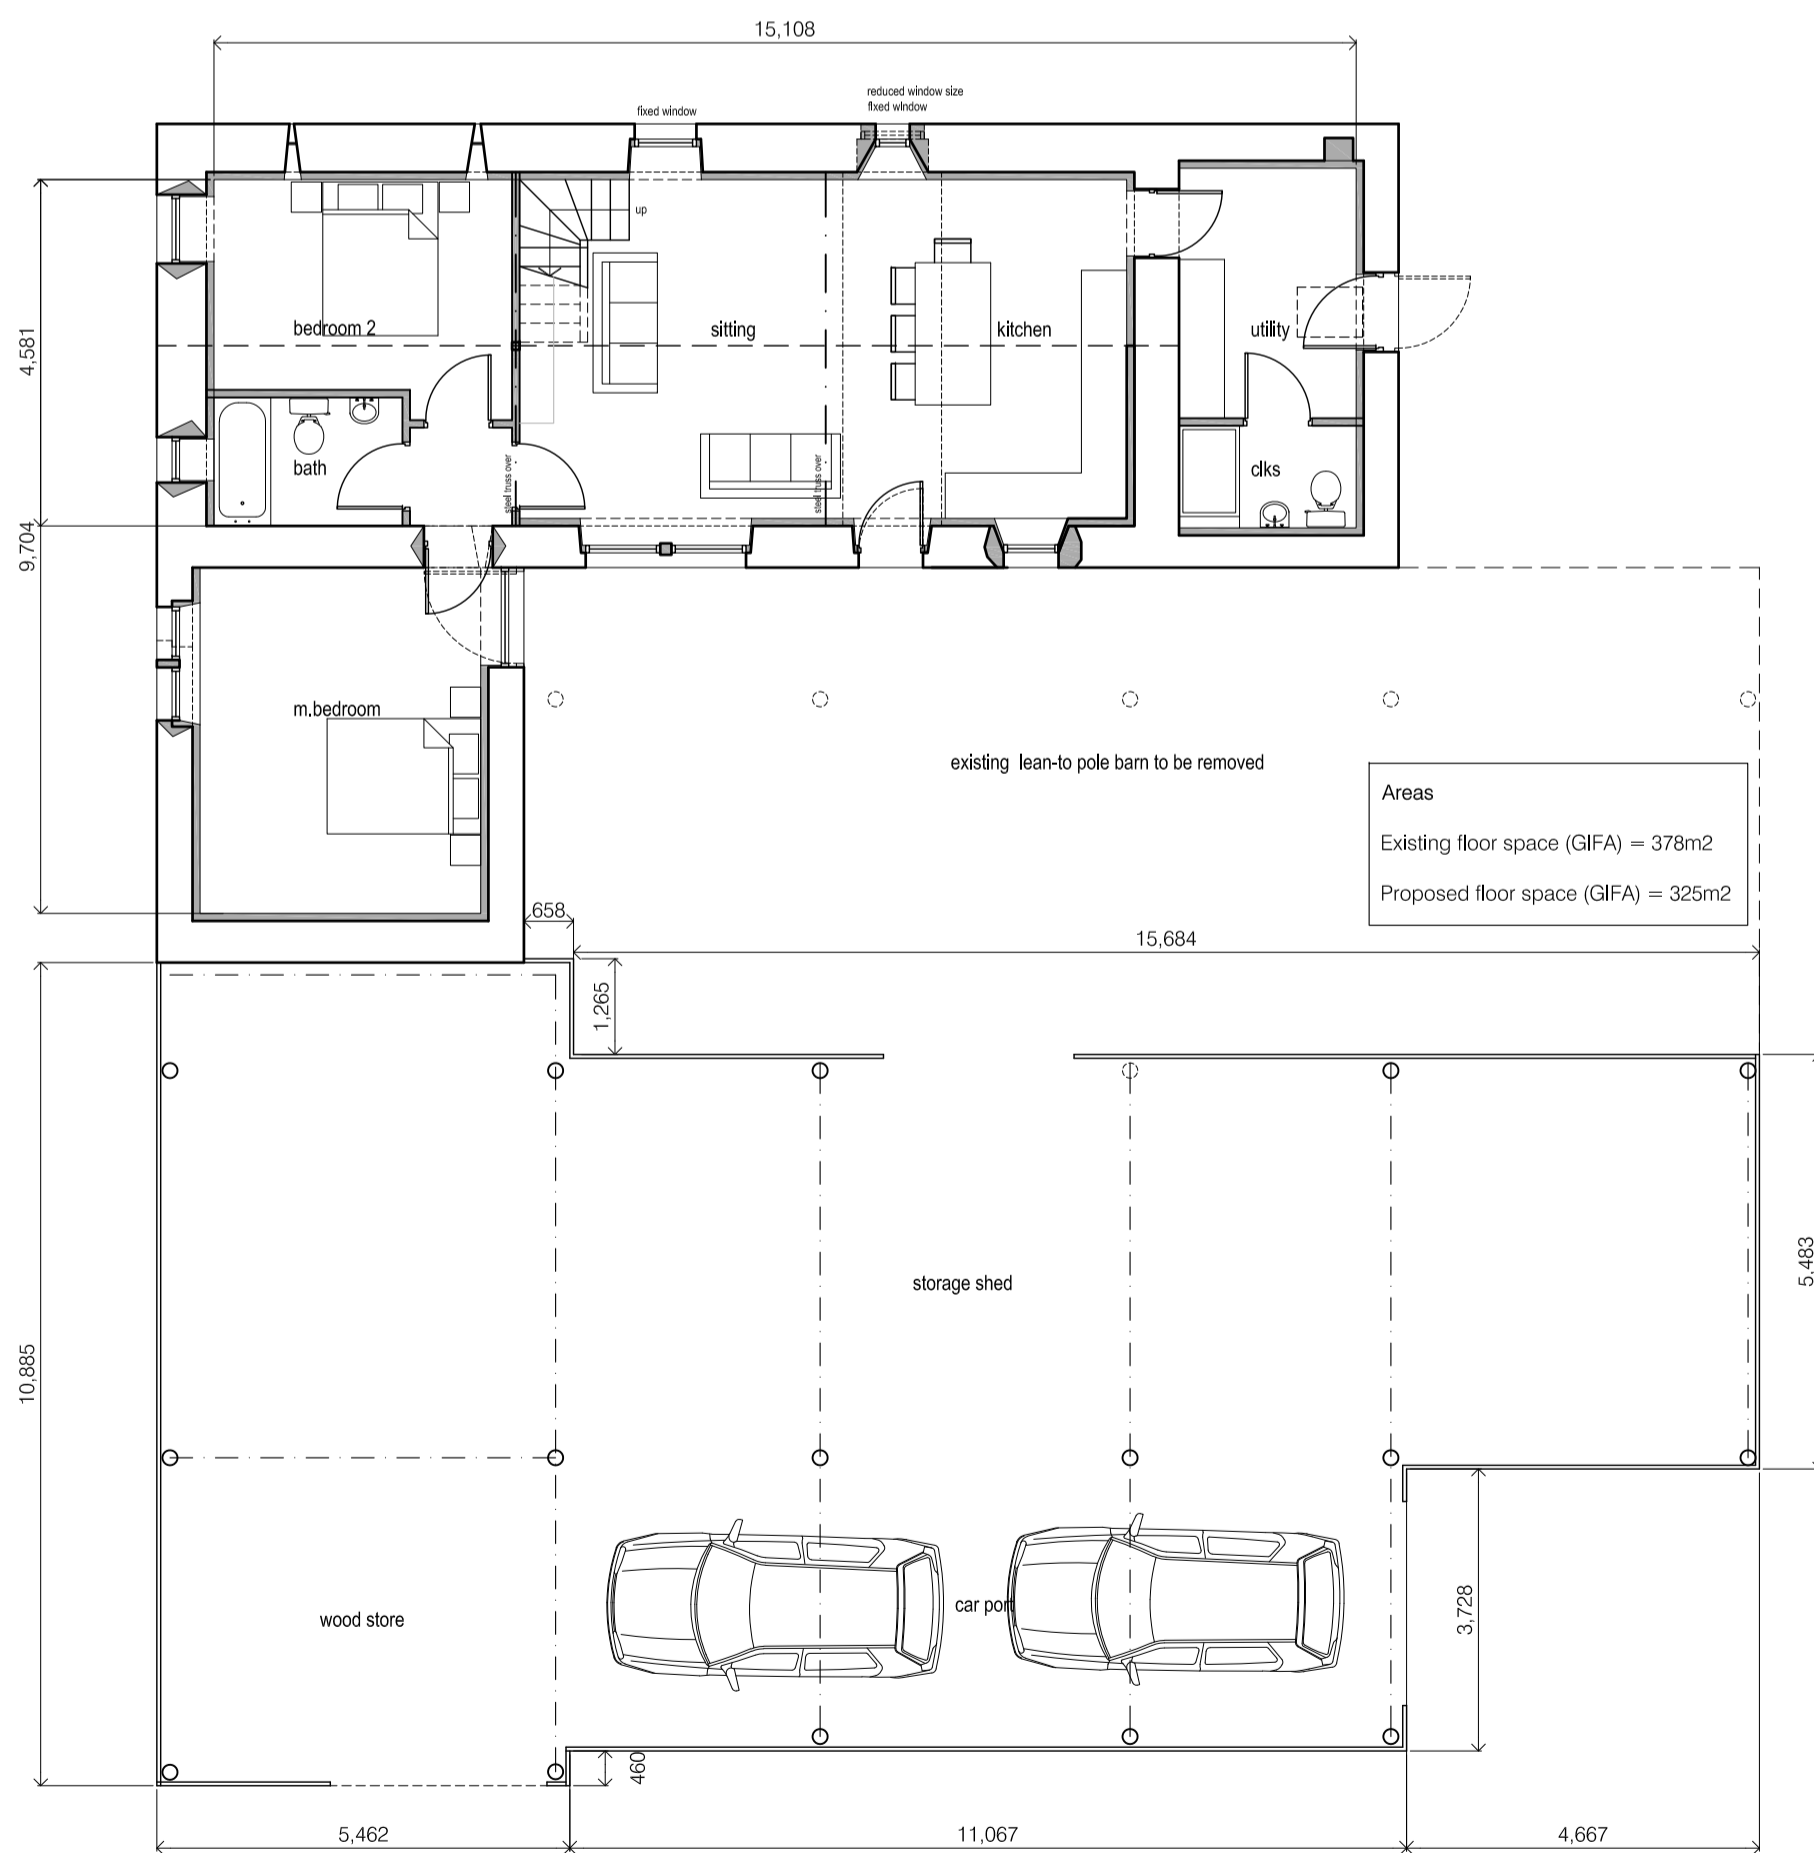

Ground Floor Plan scale 1:100

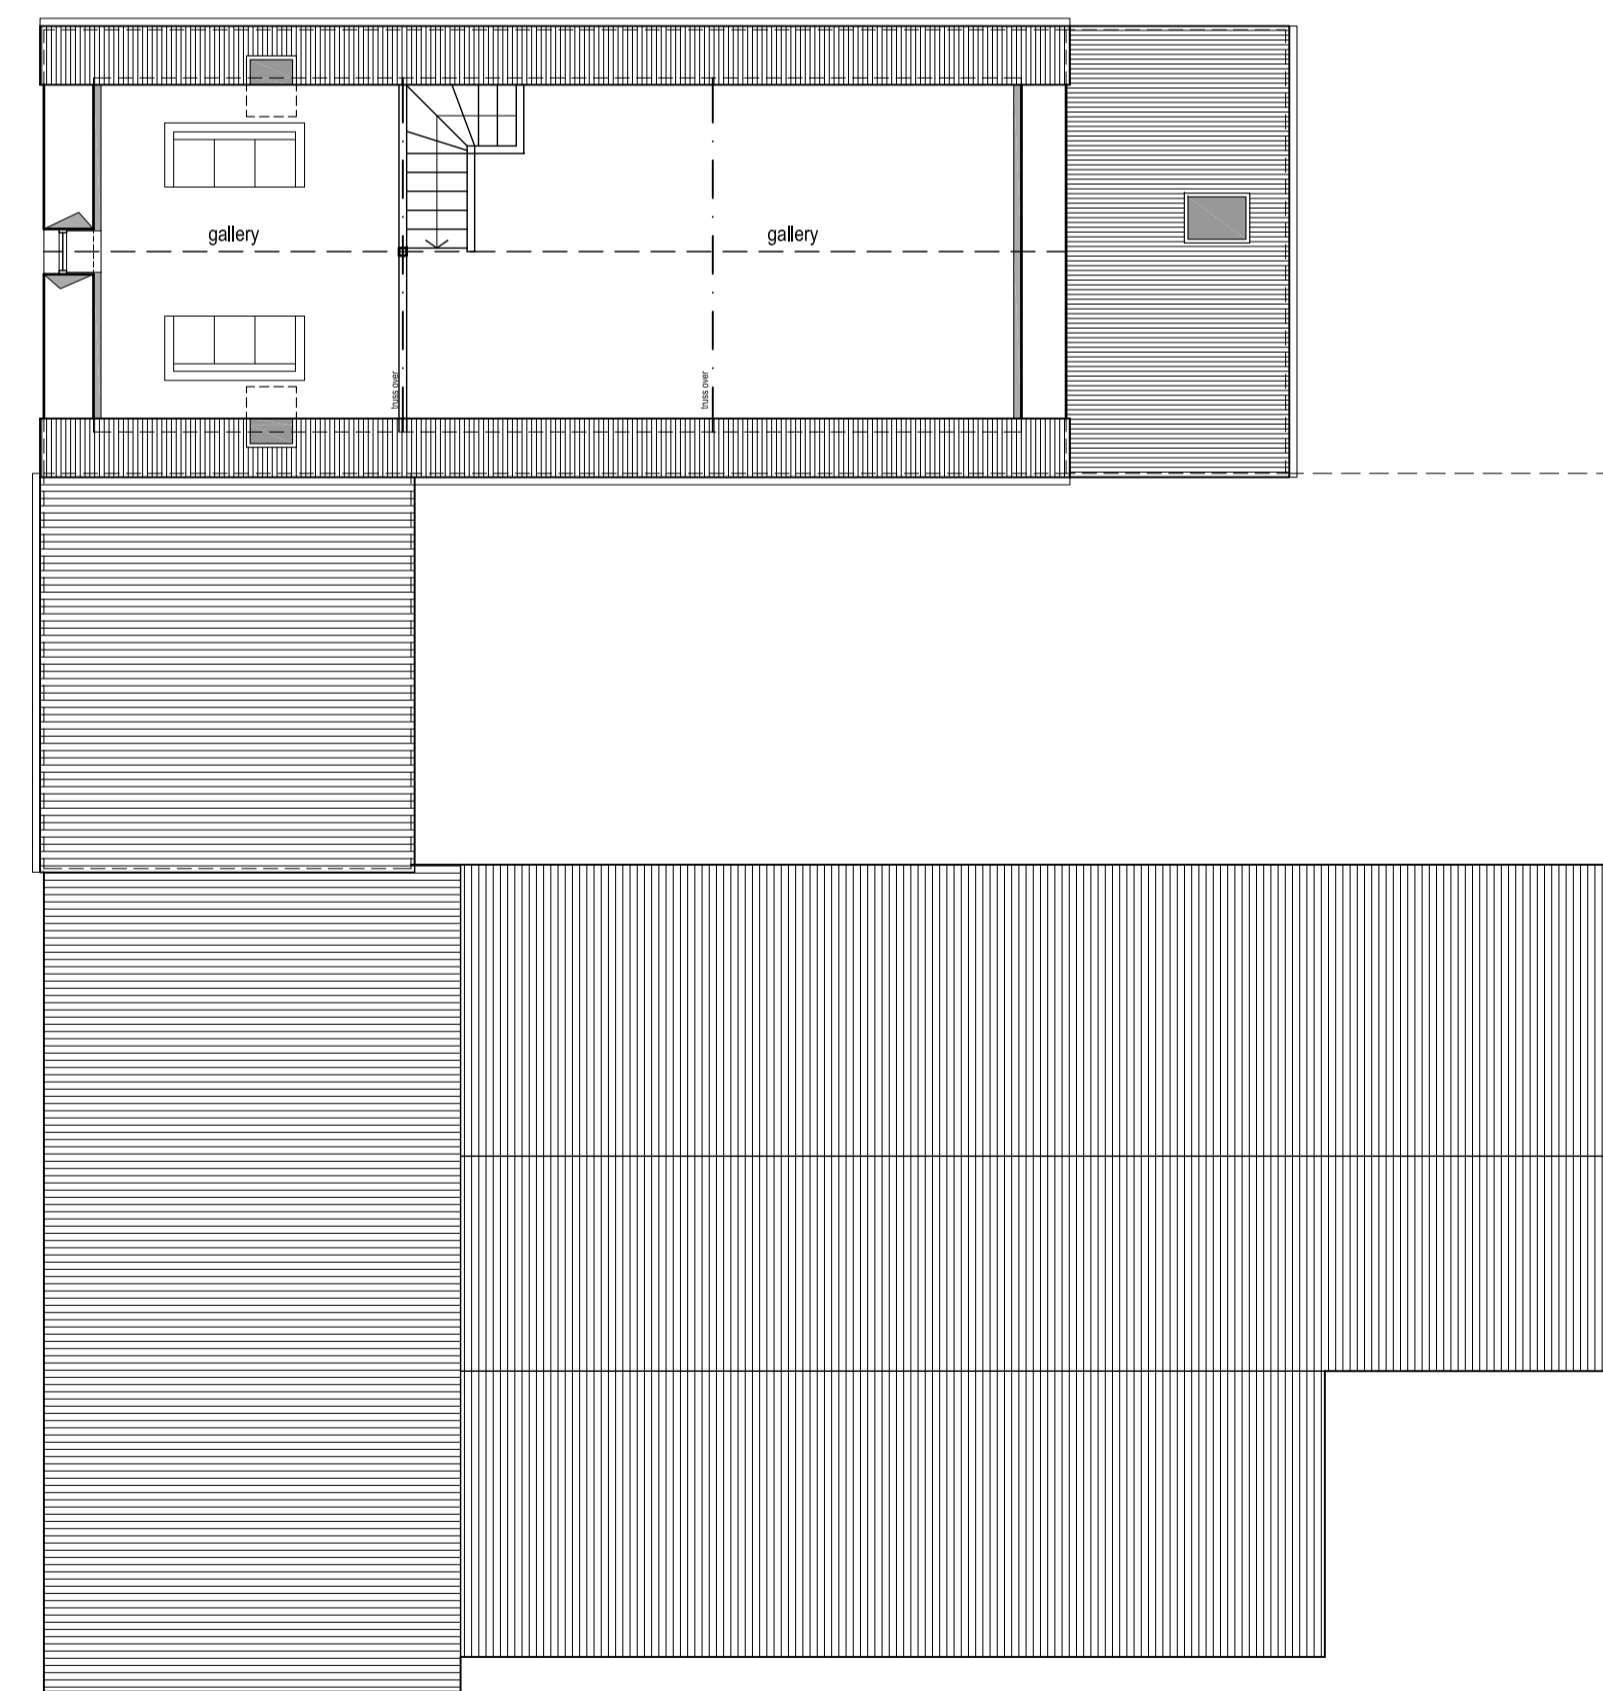

First Floor Plan scale 1:100

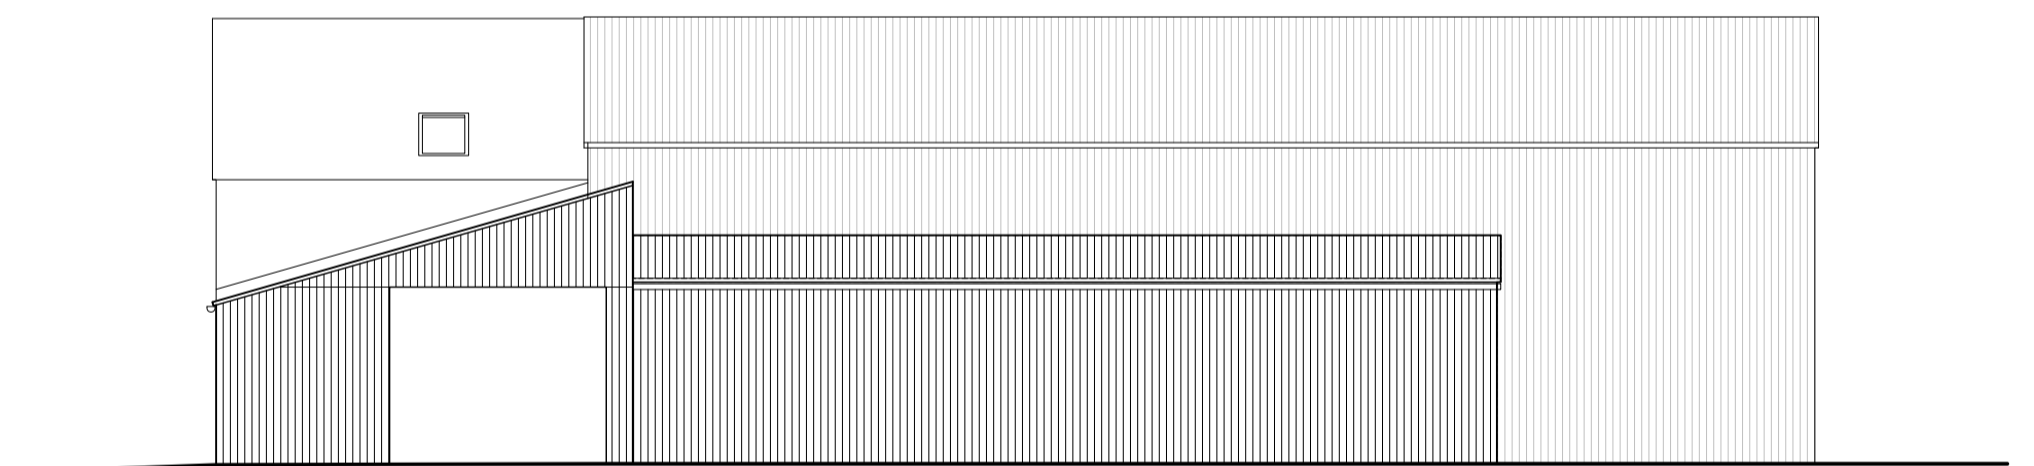

North East Elevation scale 1:100

- [1] Existing stone walls
Areas indicated as stone to be retained and repaired/replaced where necessary. Existing lintels and sills to be checked and replaced with matching stonework where necessary. All joints to be pointed in lime mortar brushed back to form a slight weathered recess (not fully recessed).
- [2] Existing metal wall and roof cladding
Areas of metal cladding to existing retained agricultural sheds to be replaced with new new profiled metal cladding, colour grey. This re-cladding the existing structure and is not structural.
- [3] Windows and doors
New painted timber windows and doors to be finished with an opaque woodstain, colour- light grey.
- [4] Rainwater goods
Rainwater good to be u-pvc type, colour dark grey.

revisions	
A	26-05-20 Vehicle parking position revised. GS
B	27-05-20 Drawings updated. GS
C	05-06-20 Openings to sitting and kitchen area revised. GS
D	30-07-20 Dimensions added, car port repositioned. GS
E	19-08-20 Notation for walls and roof cladding updated. GS

DO NOT SCALE FROM THIS DRAWING. THIS DRAWING IS COPYRIGHT ©

scale 1:100 0 1 2m

Graham K Norman Architect
CHARTERED PRACTICE
UNIT 4 MERESEIDE
GREYS BANK ROAD
EDEN BUSINESS PARK
PENRITH, CUMBRIA, GB11 9PB
01768 866274
mail@grahamenorman.co.uk
www.grahamenorman.co.uk



AS PROPOSED PLAN, ELEVATIONS AND SECTION
PROPOSED BARN CONVERSION
BARN ADJACENT TO TOWN END COTTAGE, LAITHES
MR M BEATY

09-12-19
GS
1-100@A1
118-131-07 E