



SITE LAYOUT

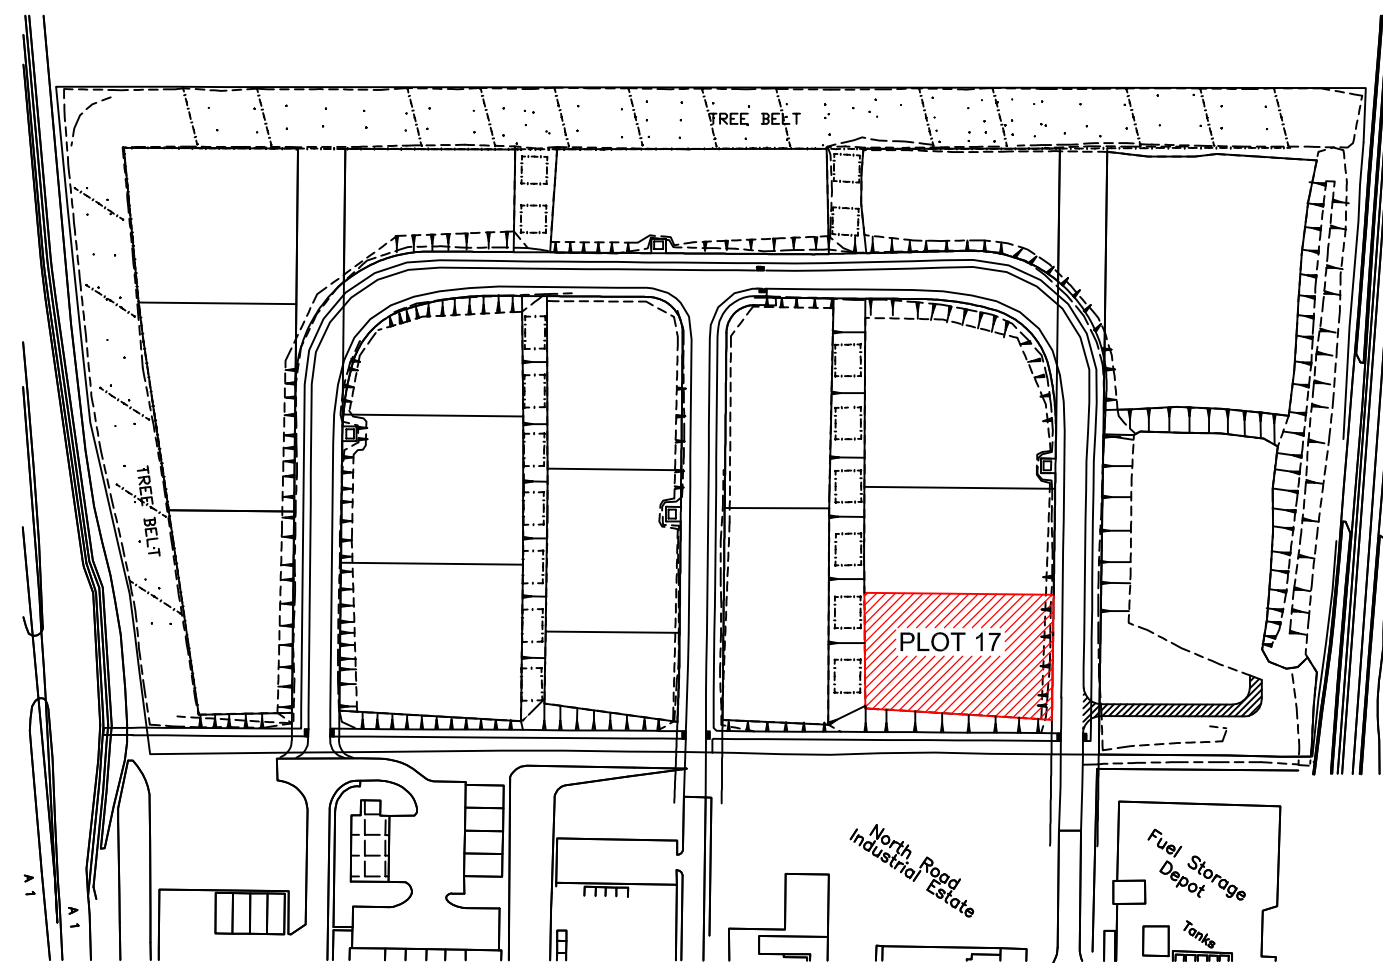

LOCATION PLAN scale 1:2500

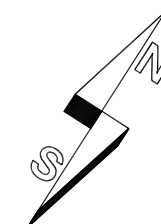

revision note Copyright (C) 2006. All rights reserved. date

BERWICK
UPON - TWEED
BOROUGH COUNCIL

PROPERTY AND HOUSING SERVICES
Council Offices, Wallace Green
Berwick-upon-Tweed
Tel 01289 330044

project
Ramparts Business Park
North Road
Berwick-upon-Tweed

drawing title
PLOT 17

scale / date 1:500 @ A3 May 2007

drawing no PLOT 17 drawn by IA

status FINAL rev x